




Upper Gymnasium/Bleacher Plan.  
1/8" = 1'-0"

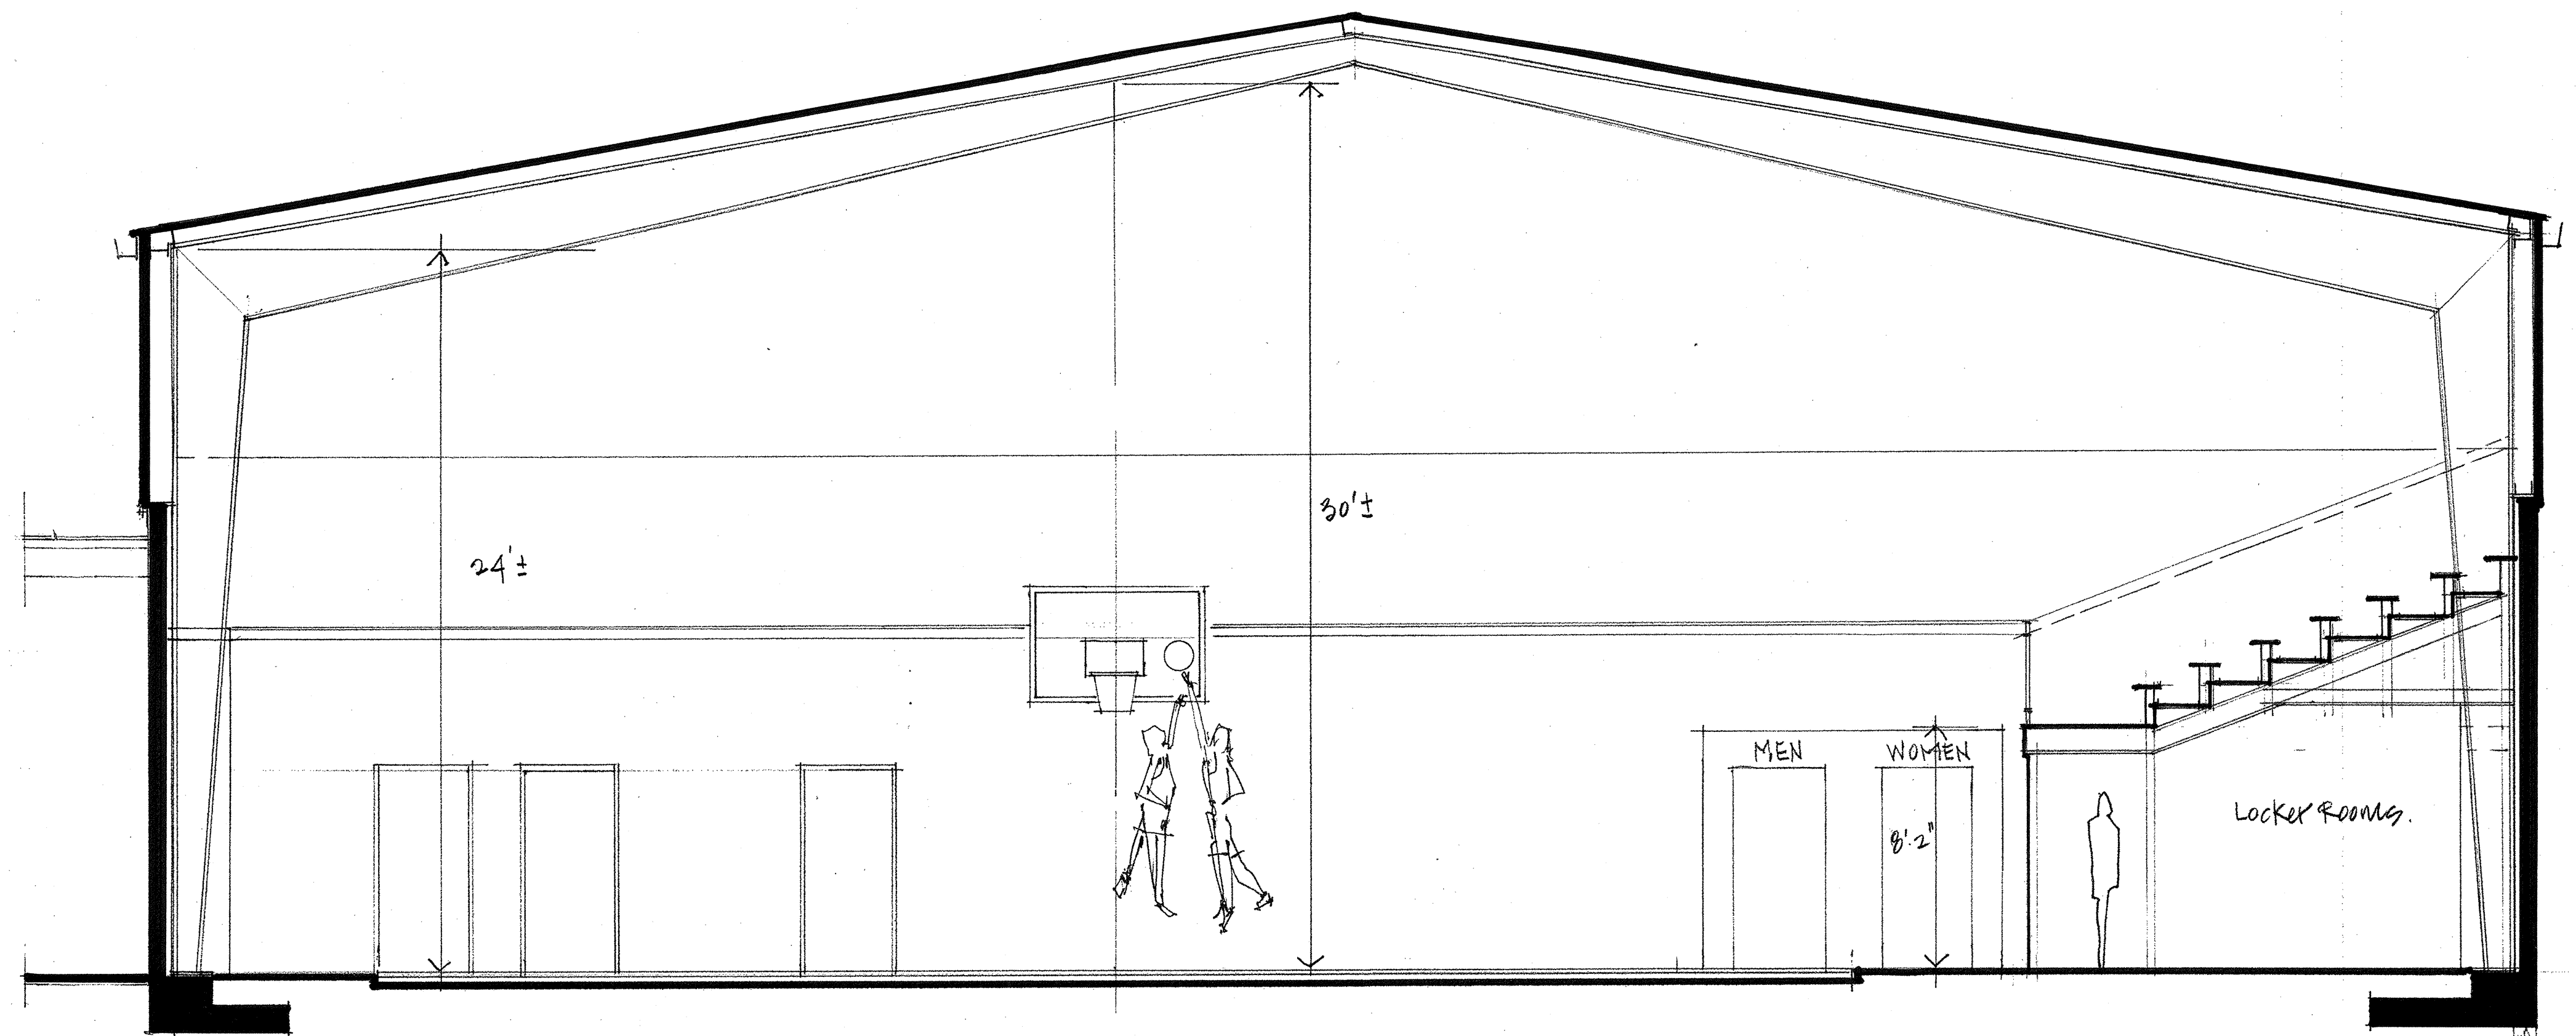

Section thru Gymnasium.  
1/8" = 1'-0"

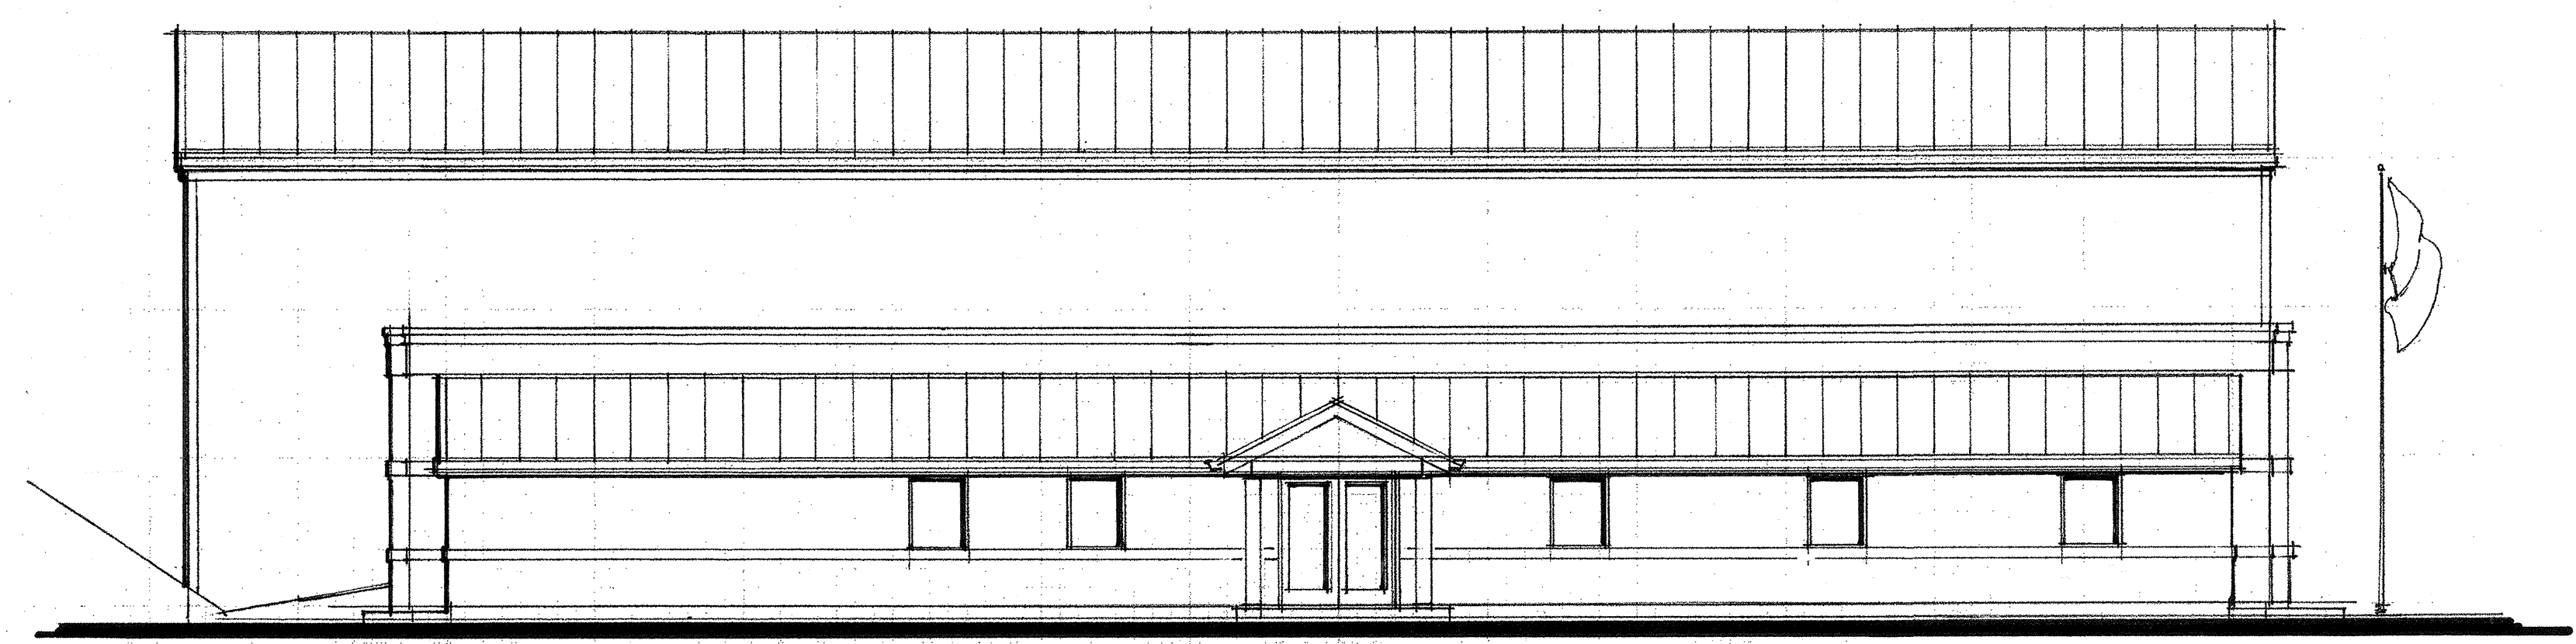

Allen Avenue Elevation.  
1/8" = 1'-0"

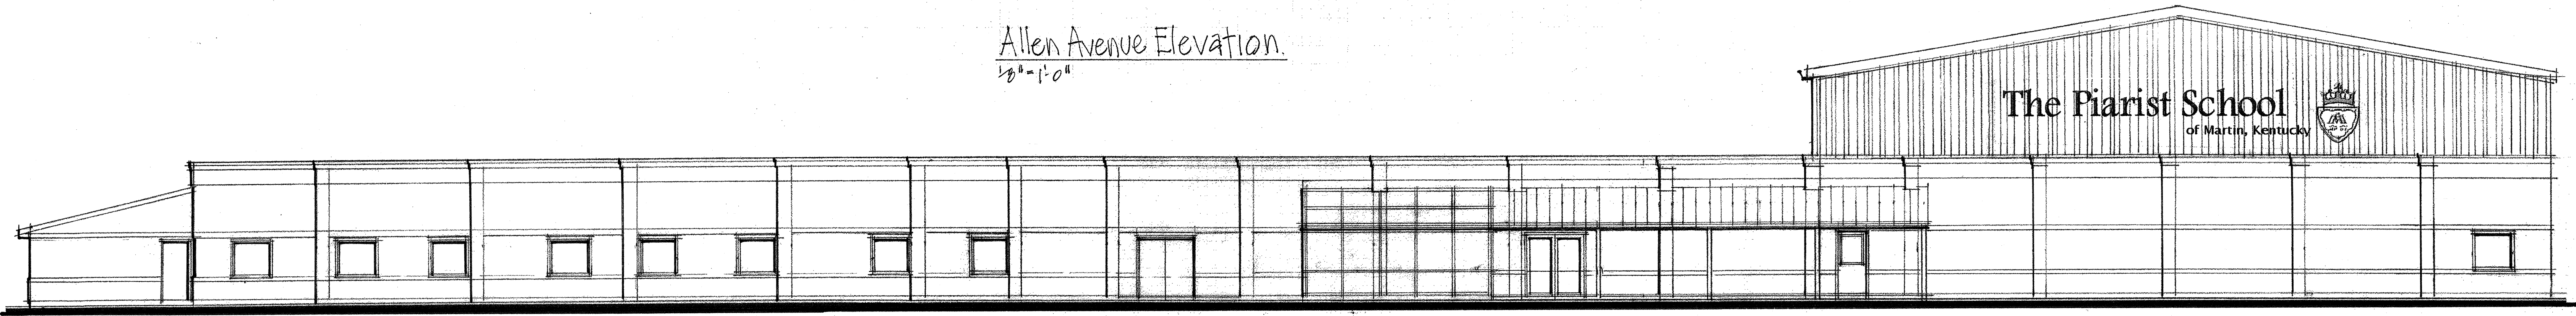

Duncan Street Elevation.  
1/8" = 1'-0"